


KANAŁ NOWOPROJEKTOWANY

SKALA 1:25

L=2.00 m

KRATA POMOSTOWA

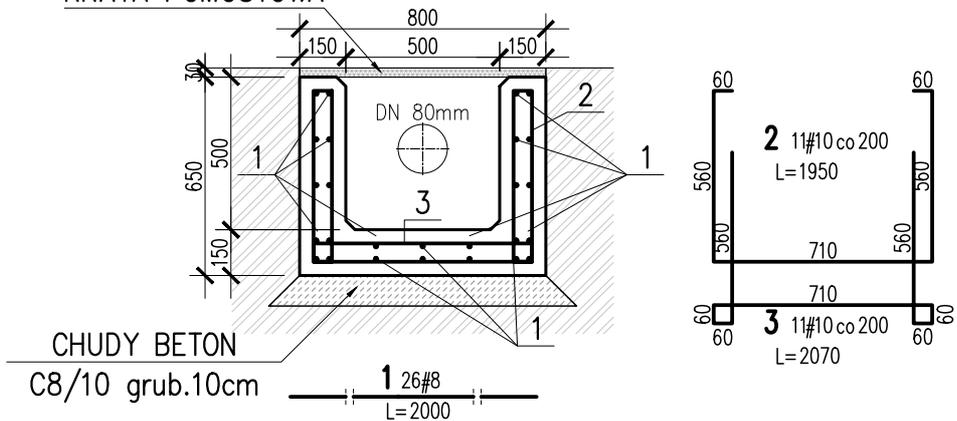

CHUDY BETON

C8/10 grub.10cm

1 26#8

L=2000

3	11	#10	2070		22.8	
2	11	#10	1950		21.5	
1	26	#8	2000	52		
Nr	Ilość [szt]	Sred [mm]	Dług [mm]	#8	#10	UWAGI
RAZEM wg srednic [m]				52	44.3	
MASA 1mb [kg/m]				0.395	0.617	
RAZEM wg srednic [kg]				20.5	27.3	
RAZEM wg gat. stali [kg]				47.8		
RAZEM [kg]				47.8		

ZESTAWIENIE DLA JEDNEGO ELEMENTU